


NO. TRICKL-EEZ COMPANY
QTY STANDARD RISER AND TRENCH DETAIL

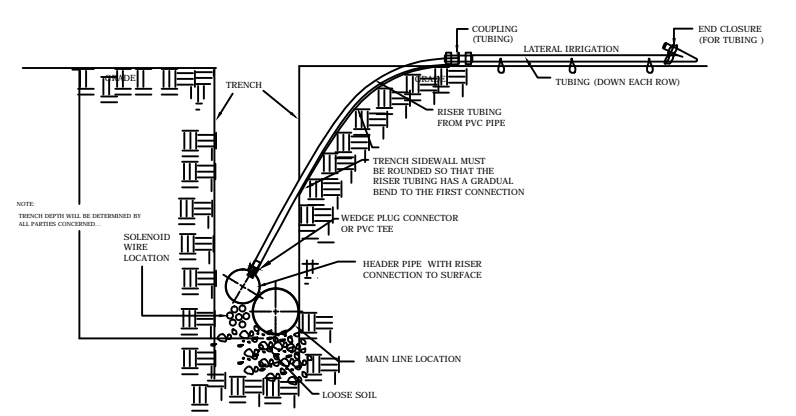


TRICKL-EEZ LEGEND

- = 24 VOLT ELECTRIC CONTROL VALVE
- = MANUAL CONTROL VALVE
- = AIR VENT
- = MANUAL DRAIN LOCATION
- = HEADER LINE
- = MAINLINE
- = FLOW DIRECTION
- = ZONE LINE

17mm .42GPH X 24" NETAFIM UNIRAM
10' ROW SPACING WITH DOUBLE DRIPLINES

NOTE:
THIS PRINT REMAINS THE PROPERTY OF TRICKL-EEZ CO.
THE ENCLOSED SECTION AND INFORMATIONAL DATA REMAINS THE PROPERTY
OF TRICKL-EEZ CO. THIS PRINT MAY NOT BE GIVEN, COPIED OR SHOWN TO
ANY PERSONS WITH REPRESENTATION IN THE IRRIGATION INDUSTRY.
ALL DRAWING SCALES ARE APPROXIMATE ONLY.
INFORMATION HAS BEEN COMPILED FROM SEVERAL SOURCES
WHICH MAY INCLUDE AERIAL PHOTOS, TOPOGRAPHICAL DATA,
FIELD NOTES AND SPECIFIC DETAILS, ETC.

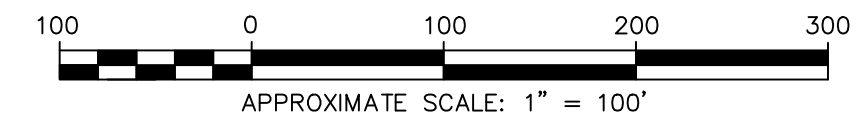

TRICKL-EEZ COMPANY
IRRIGATION ENGINEERING & EQUIPMENT

4266 HOLLYWOOD ROAD ST. JOSEPH, MICHIGAN 49085 (269-429-8200)
3550 CHAMBERSBURG ROAD BIGLERVILLE, PENNSYLVANIA 17307 (717-337-3030)

TRICKL-EEZ COMPANY IRRIGATION DESIGN & LAYOUT

DESIGNED FOR:
JOE FARMER
ST. JOSEPH, MI 49085

DESIGNER	DRAWN BY	SHEET #	REVISED	DATE	SCALE ±
GERALD	PHIL	DEGBLUG		03-21-14	1"=100'